



NORMALPROFIL o\_KV1-o\_KV2

-1:50-

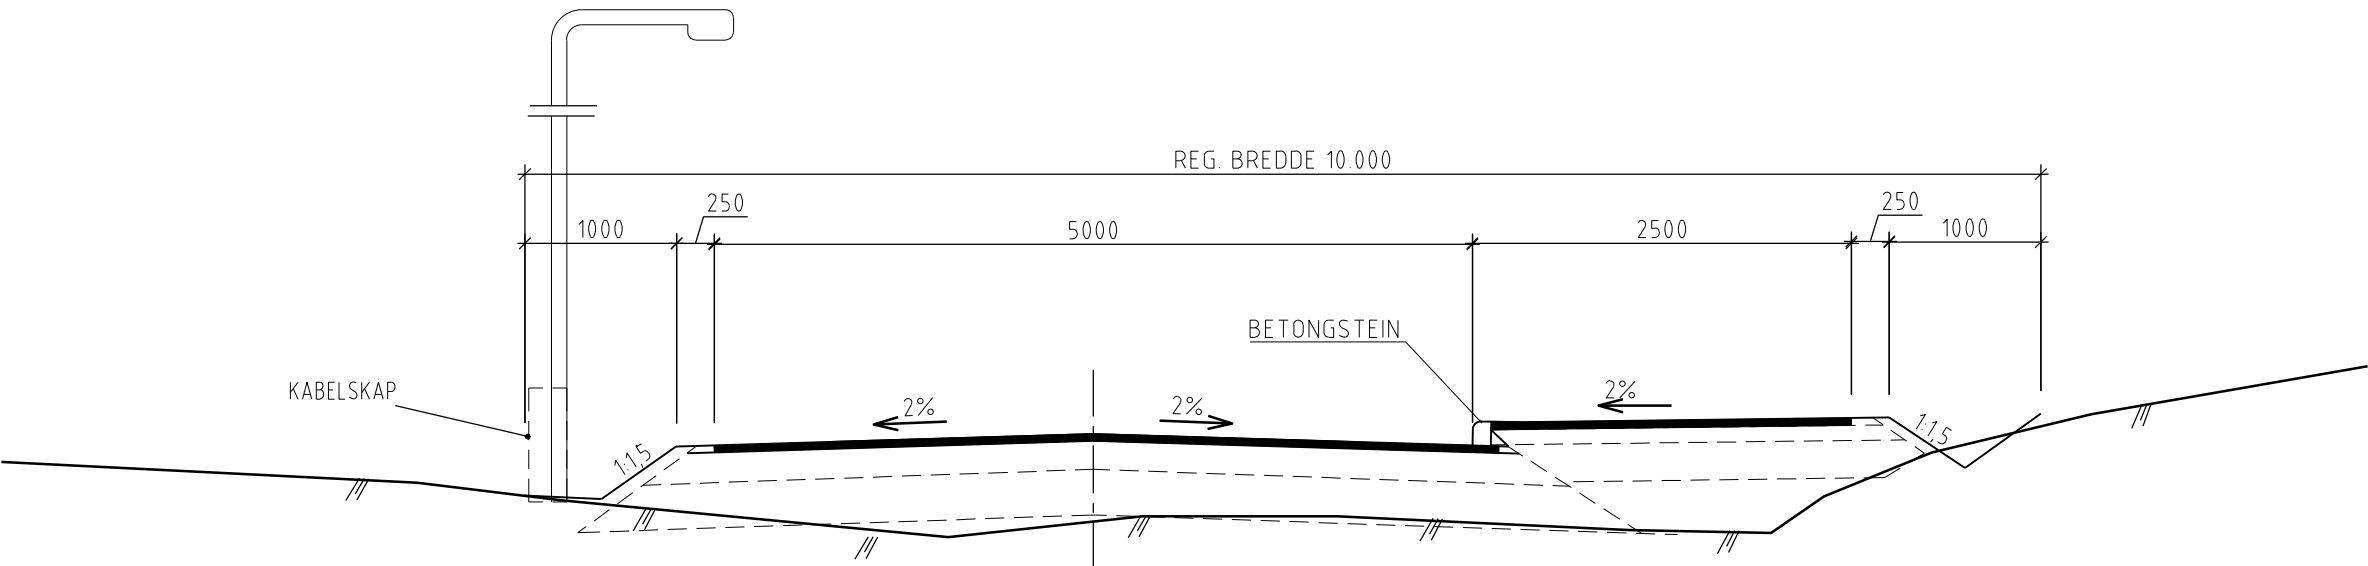


NORMALPROFIL SEKUNDÆRVEIER

-1:50-

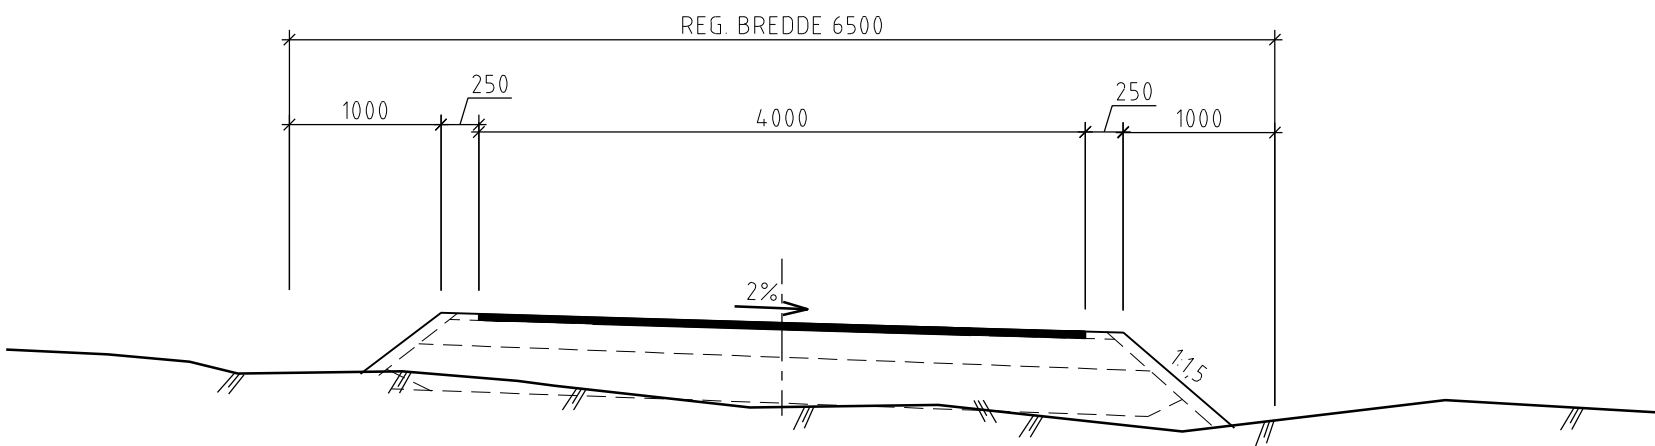

NORMALPROFIL o\_KV1 BREDDEUTVIDET PEL 15-120

-1:50-

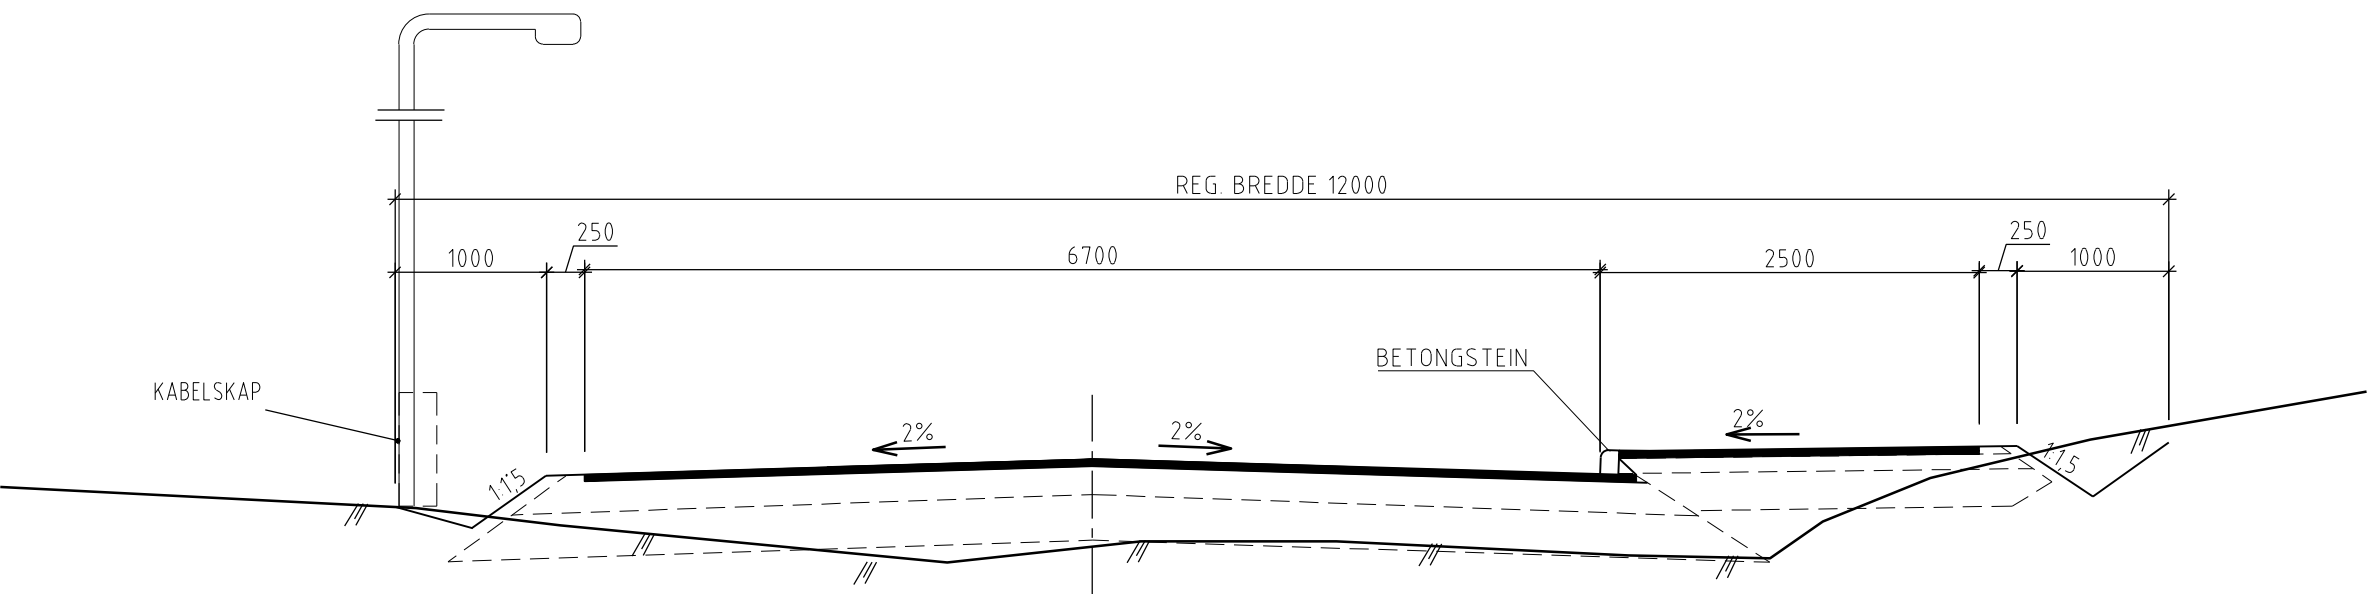

|              |           |       |       |
|--------------|-----------|-------|-------|
| Ang.         | Rev.      | Dato  | Sign. |
| Målestokk    | A3 - 1:50 |       |       |
| Dato         | 27.04.23  | Tegn. | JAT   |
| Prosj. Ansv. | JAT       |       |       |
| Ks           | NPN       |       |       |
| Prosj. Nr.   | 1436.001  |       |       |
| Tegn. Nr.    | 6         | Rev.  |       |