


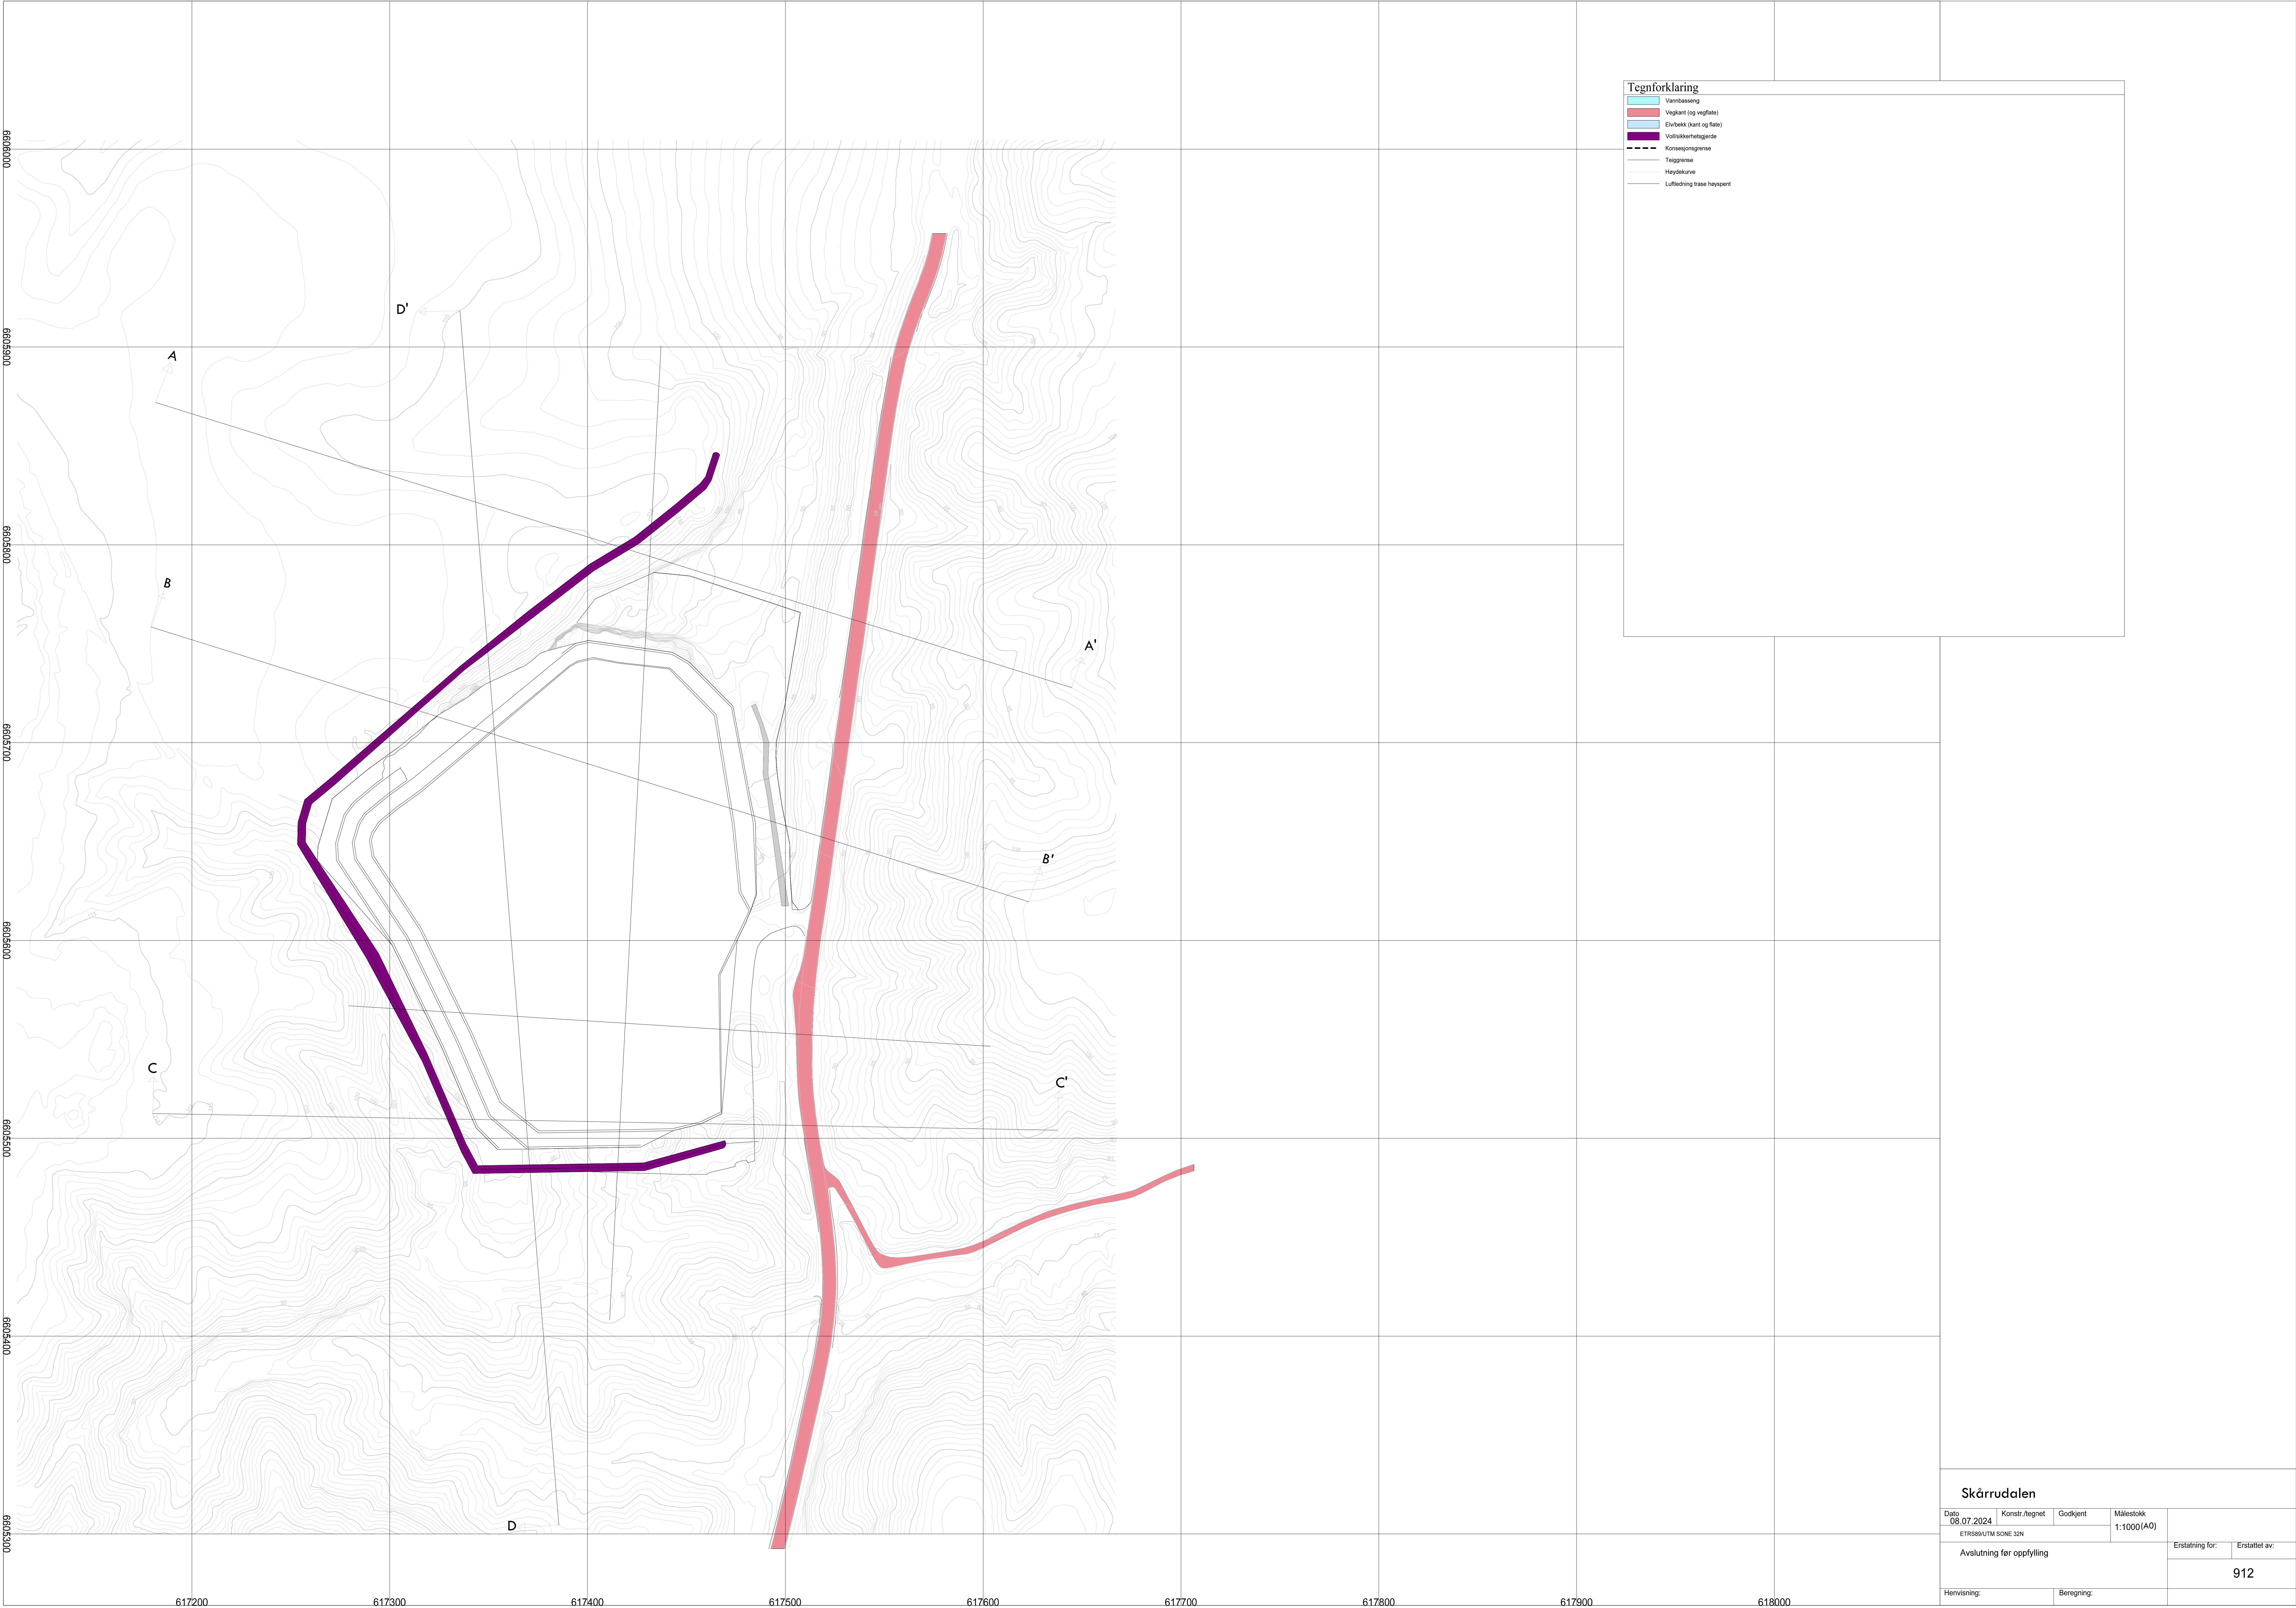


HOH.



Skåruddalen Pukkverk				
Dato 23.08.2024		Konstr./tegn MM	Godkjent	Målestokk 1:1000 (A2)
ETRS89/UTM SONE 32N				
Profil AA-1				Erstatning for:
				Erstattet av: 205
Henvisning:			Beregning:	

PROFIL NR.	0.00
TERRENG H.	101.03
	100.96
	100.88
	100.81
	100.73
	100.66
	100.59
	100.51
	100.44
	100.37
	100.29
	100.22
	100.15
	100.14
	100.12
	100.11
	100.09
	100.08
	100.13
	100.31
	100.52
	100.78
	101.11
	101.50
	101.96
	102.09
	101.79
	101.50
	96.81
	95.40
	94.17
	92.92
	91.67
	90.42
	87.80

HOH.

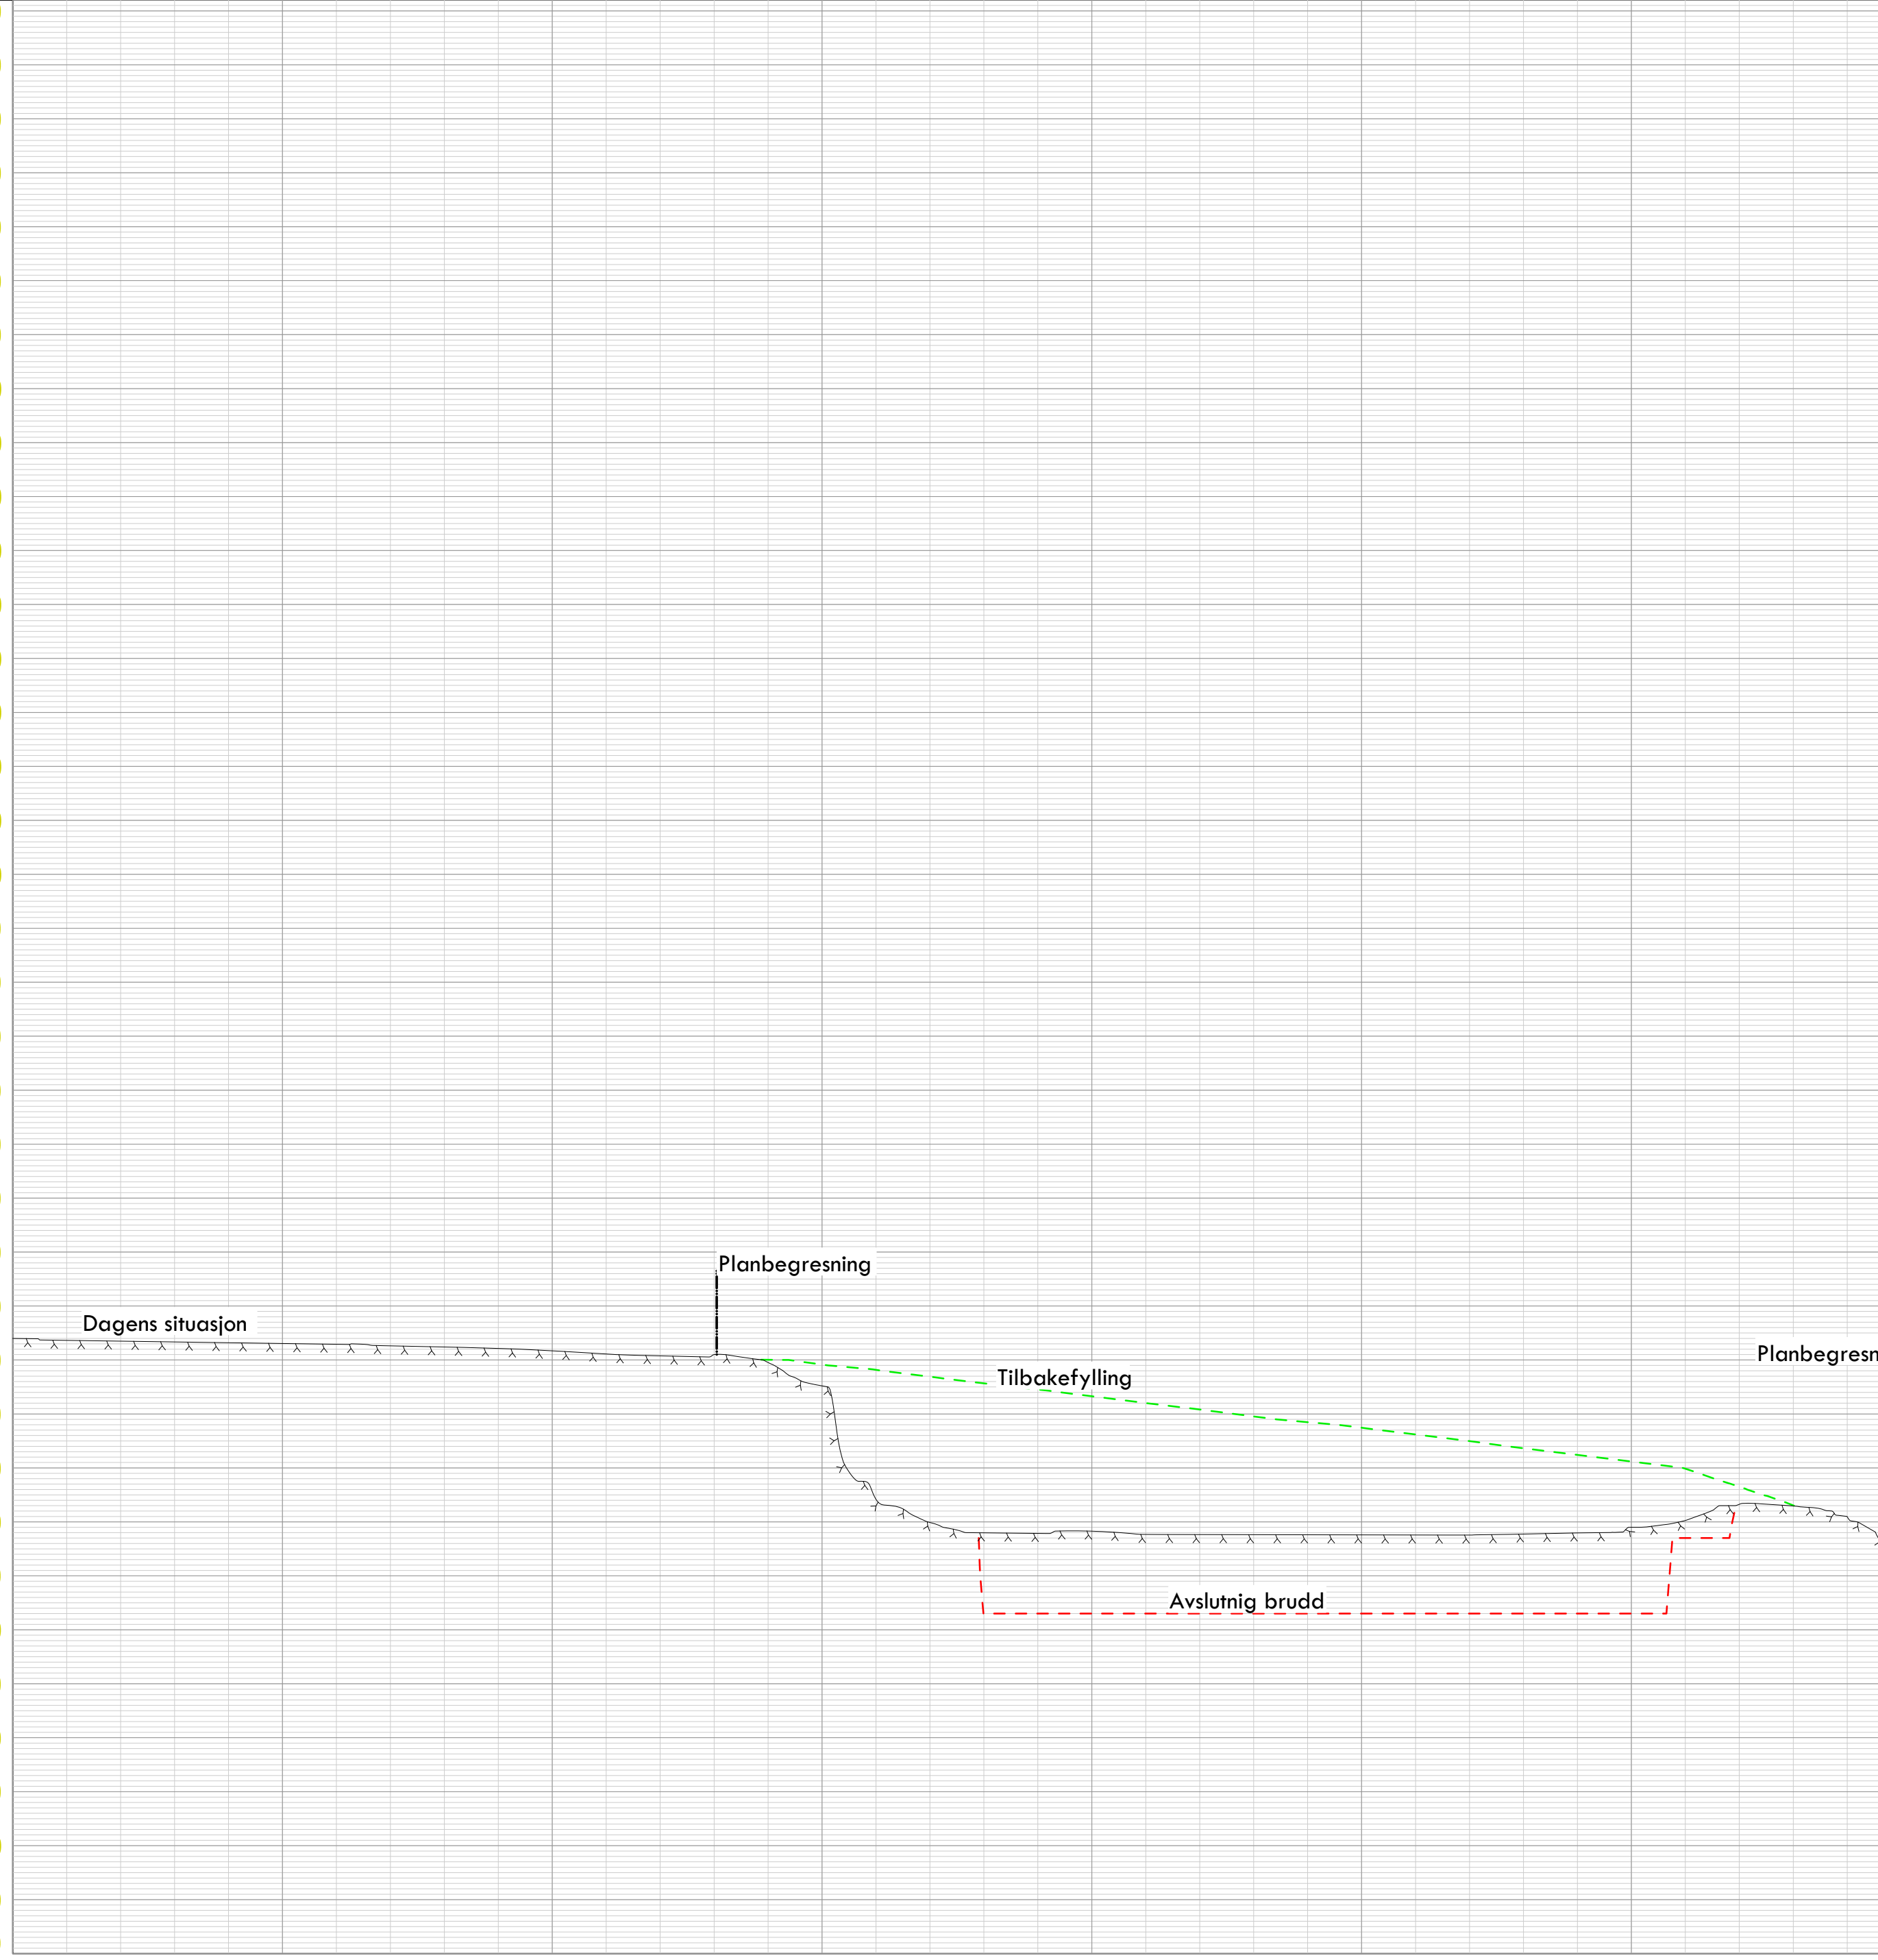

PROFIL NR.	00
TERRENG H.	99.30
	99.12
	98.93
	98.75
	98.57
	98.42
	98.32
	98.22
	98.12
	98.02
	101.69
	101.93
	102.20
	102.51
	110.04
	109.15
	108.17
	106.90
	105.67
	104.52
	103.28
	102.02
	100.82
	99.54
	98.48
	97.44
	96.20
	94.97
	93.64
	92.40
	91.17
	89.85
	86.51
	83.05
	77.15

Skåruddalen Pukkverk				
Dato	23.08.2024	Konstr./tegnet	Godkjent	Målestokk
		MM		1:1000 (A2)
ETRS89/UTM SONE 32N				
Profil BB-1				Erstatning for:
				Erstattet av:
				206
Henvisning:		Beregning:		

НОН.



PROFIL NR.	0.00
TERRENG H.	5.00
	5.00
	5.00
	4.96
	4.46
	3.95
	2.73
	1.47
	9.22
	6.06
	2.29
	9.13
	9.31
	8.67
	7.98
	7.18
	6.24
	6.10
	6.26
	6.55
	5.28
	4.37
	3.73
	3.00
	2.24
	1.54
	0.71
	9.40
	6.83
	3.40
	2.27
	8.97
	4.87
	6.81
	7.76
	8.00

Skåruddalen Pukkverk

Dato 23.08.2024	Konstr./tegnet MM	Godkjent	Målestokk 1:1000 (A2)		
ETRS89/UTM SONE 32N					
ProfilCC-1			Erstatning for:		Erstattet av:
			207		
Henvisning:		Beregning:			

HØI



PROFIL NR.	0.00	
TERRENG H.	78.37	78.54	78.70	78.87	79.03	79.20	79.37	79.53	79.70	79.86	80.03	80.19	80.36	80.53	80.69	81.77	77.00	77.00	77.00	98.00	97.43	96.72	97.19	97.79	98.33	98.80	99.30	99.78	100.23	100.65	101.07	101.56	102.08	102.64	103.10	103.53	103.96	104.29	104.61	104.94	105.38	105.83	106.23	107.11	105.08	105.11	105.13	105.16	105.20	105.23	105.27	105.30	105.34	105.38	105.41	105.45	105.49	105.52	105.56	105.60

Skåruddalen Pukkverk						
Dato	23.08.2024	Konstr./tegnet	MM	Godkjent		
ETRS89/UTM SONE 32N		Målestokk 1:1000 (A1)				
ProfilIDD-1				Erstatning for:		Erstattet av:
				208		
Henvisning:		Beregning:				